

This document, including the ideas, designs it contain, is an instrument of professional services rendered by P. James Klenk, Architect, LLC. This document may not be used or copied in whole, or in part, without the expressed written consent of P. James Klenk, Architect, LLC.



WATER STREET PERSPECTIVE
NO SCALE




SOUTH-WEST ELEVATION (WATER STREET)

SCALE: 1/16"=1'-0"




NORTH-WEST ELEVATION

SCALE: 1/16"=1'-0"

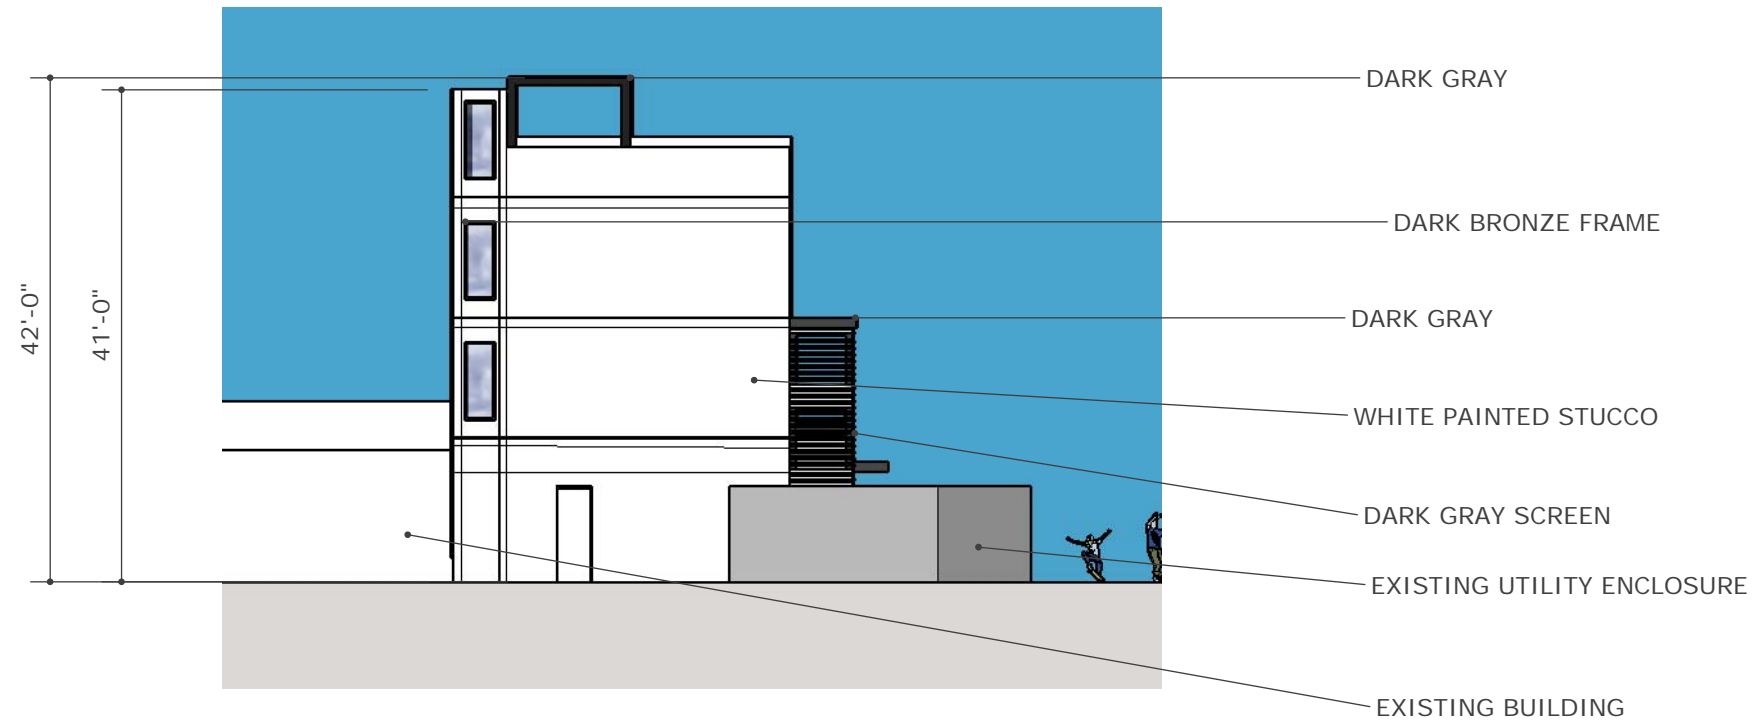

NORTH-EAST ELEVATION

SCALE: 1/16"=1'-0"

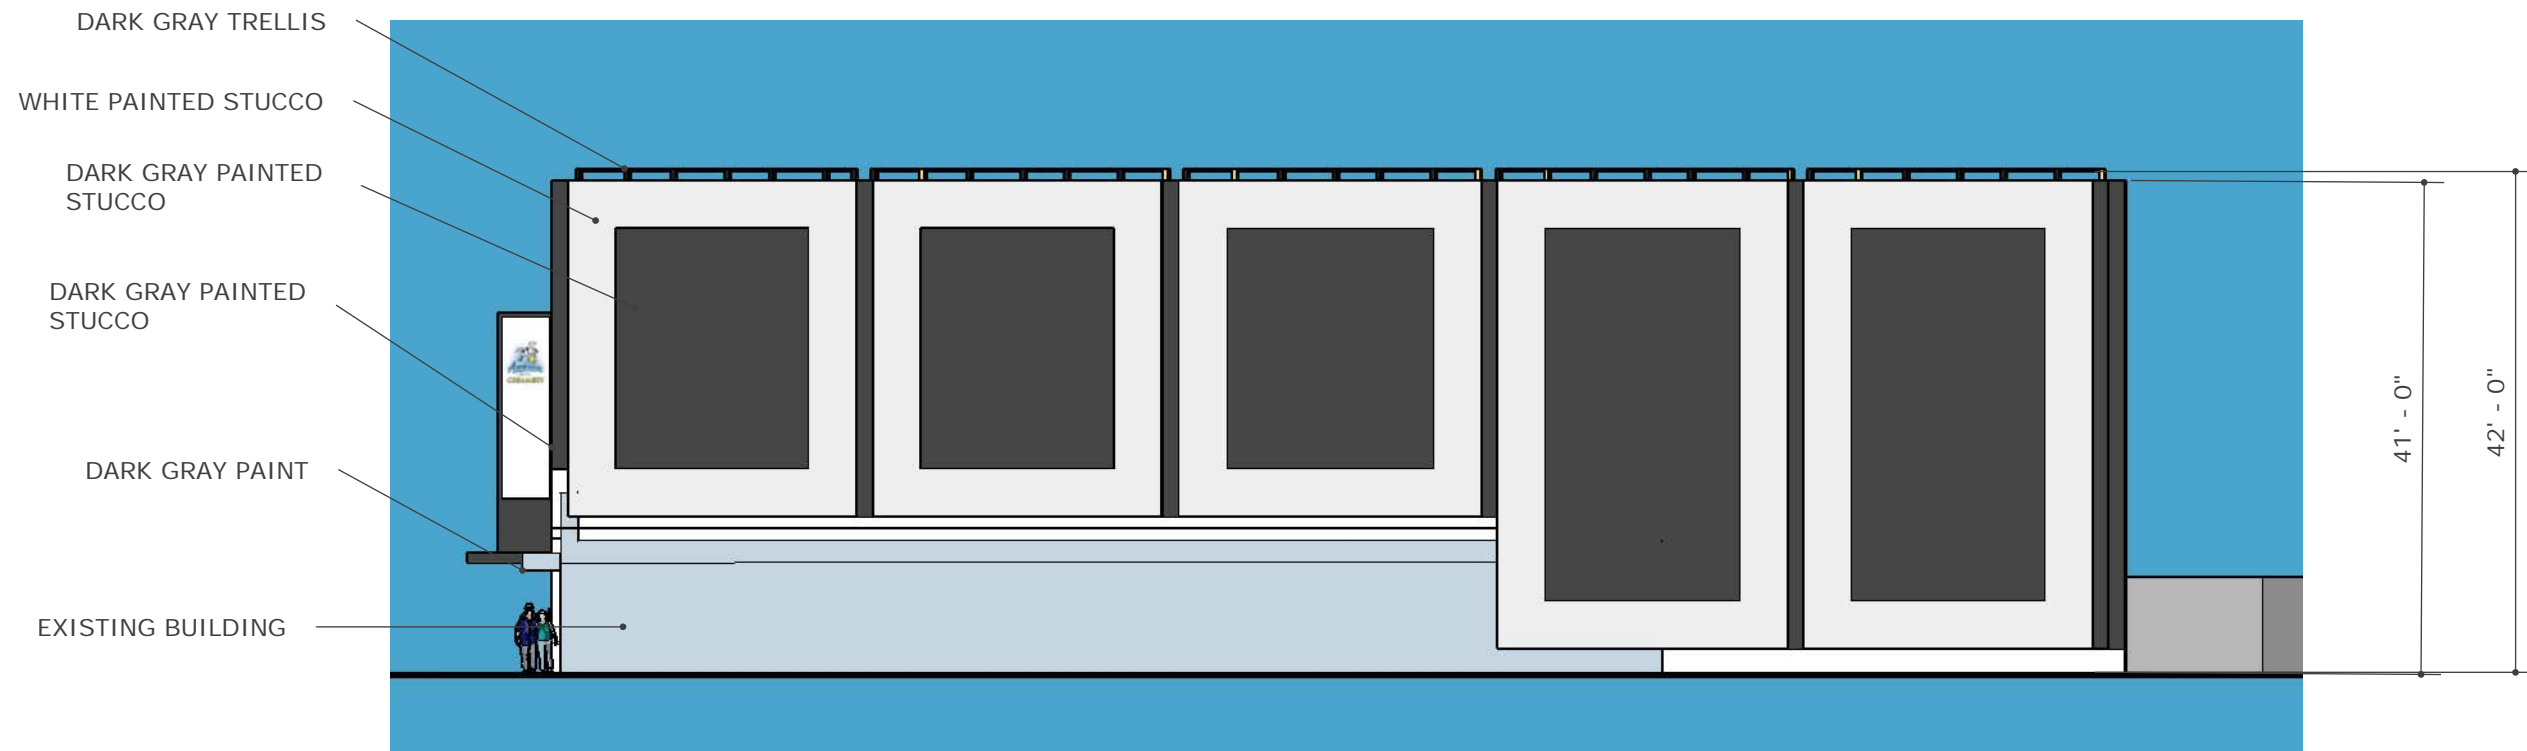

SOUTH-EAST ELEVATION

SCALE: 1/16"=1'-0"