


EQUIPMENT SCHEDULE

EQ	QTY	MODEL	MAN.
CU-1	1	A5036JC55CH/AA	SAMSUNG
AHU	4	A5009NBN0CH/AA	SAMSUNG
EF-1	1	GB-081-6	GREENHECK
EF-2	1	GB-081-6	GREENHECK

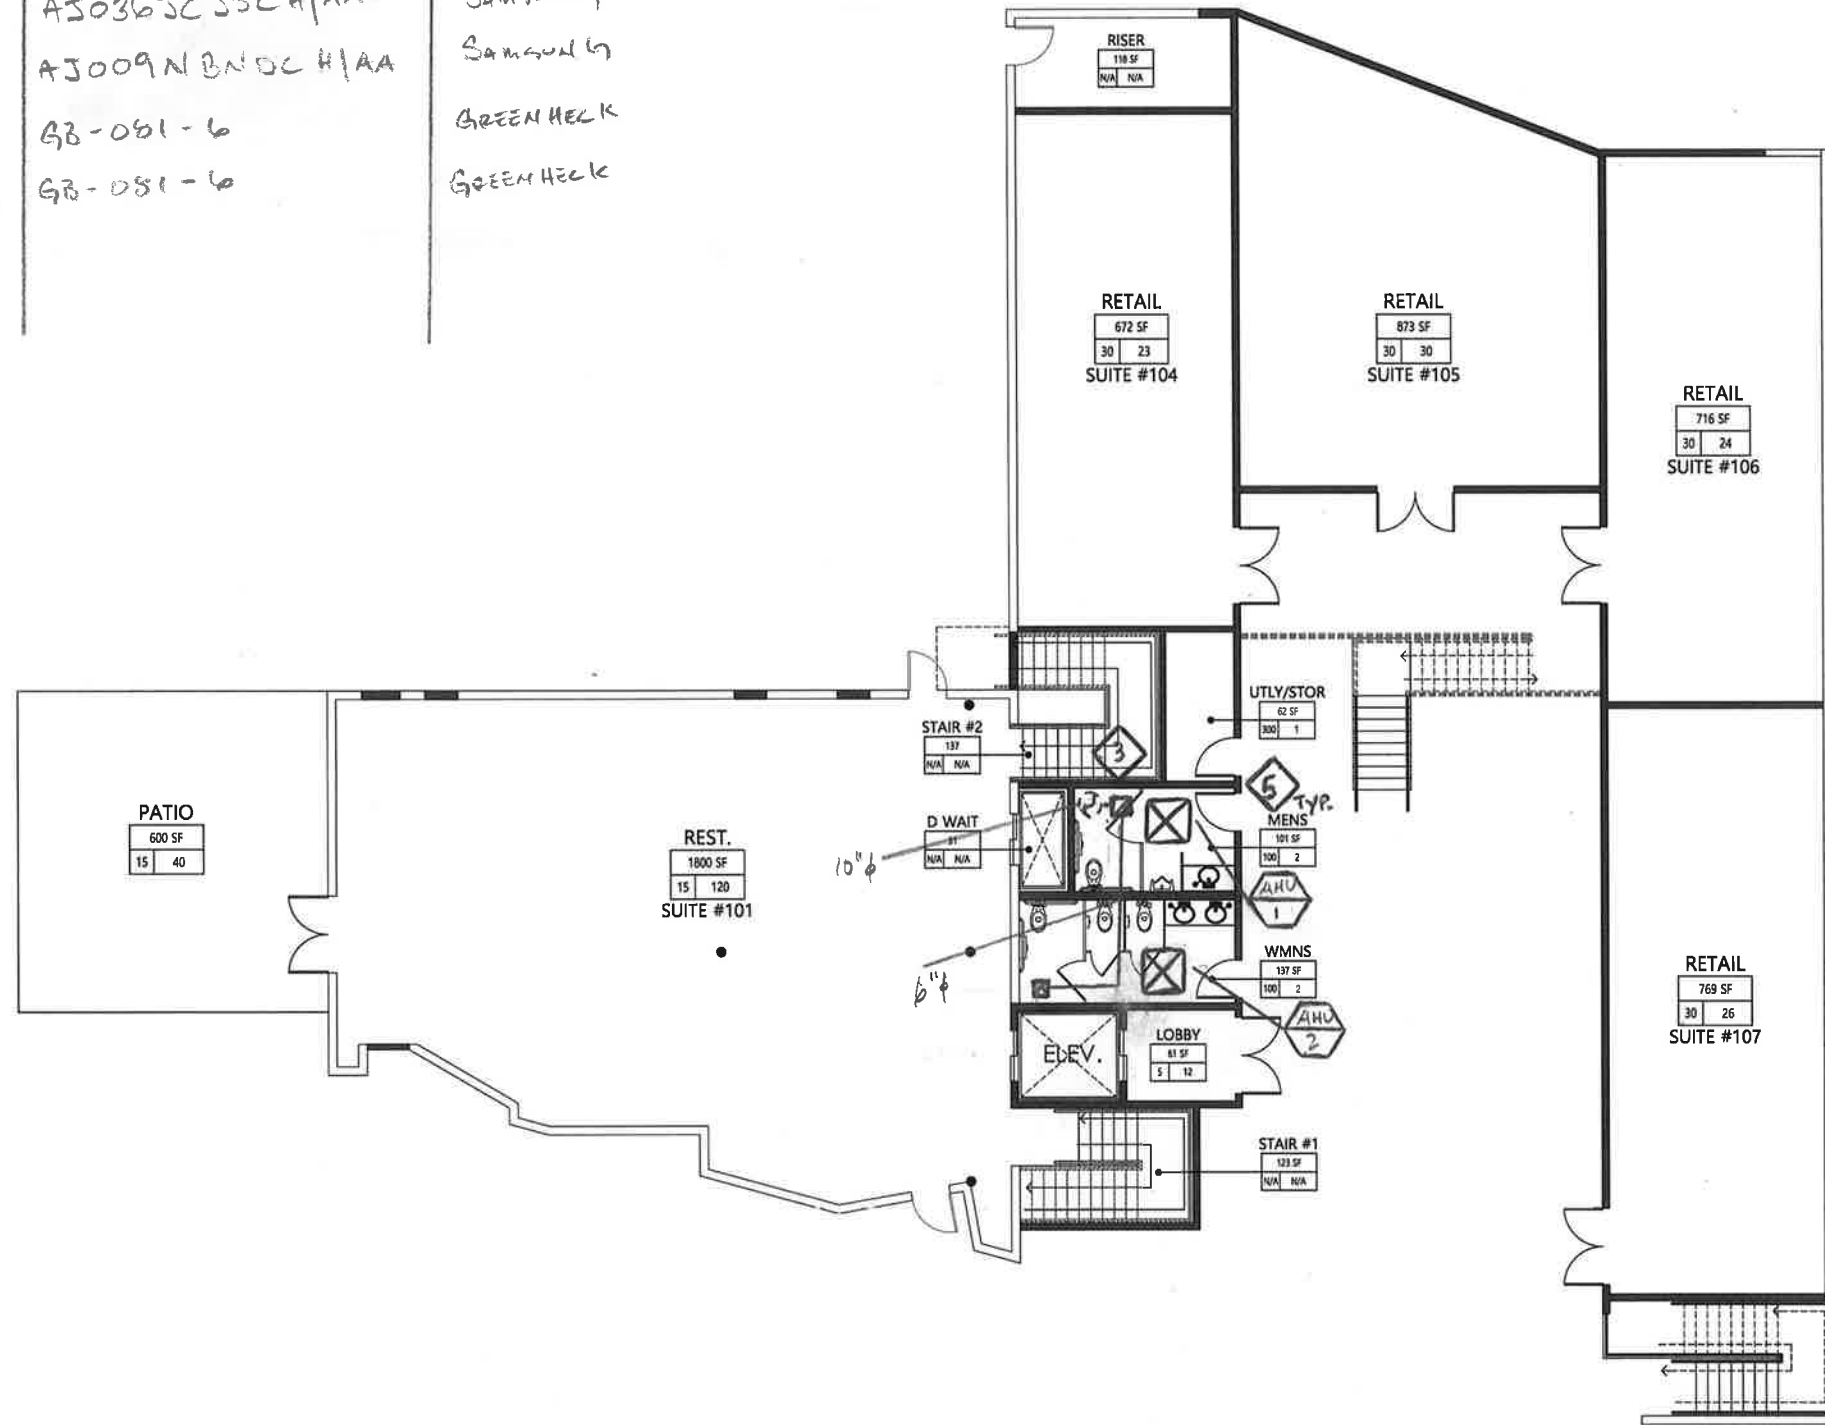

W:\Drawing Projects\Drawings\37 Water Street\0018_09_1001.dwg Was Last Modified by Technician DZINTRUD On December 27, 2018 at 3:17pm


1 FLOOR PLAN - FIRST LEVEL OVERALL PLAN

SCALE: 3/16" = 1'-0"



SEAL		
P. JAMES ARCHITECT ARCHITECTURE PLANNING DESIGN 4629 VICTORIA BEACH WAY LAS VEGAS, NV 89103 702.693.3277	A NEW SHELL BUILDING IMPROVEMENT 37 SOUTH WATER STREET CITY OF HENDERSON, NV 89015 APN #178-18-911-058 37 WATER STREET LLC DATE: XX.XX.XX PROJECT NUMBER: 02018.09	REVISIONS Description REV DATE
SHEET	A2.01	FLOOR PLAN

W:\Drawings\Projects\Drawings\37 Water Street\02010_00_1021.dwg Was Last Modified by Technicians 2/20/2018 at 3:10pm

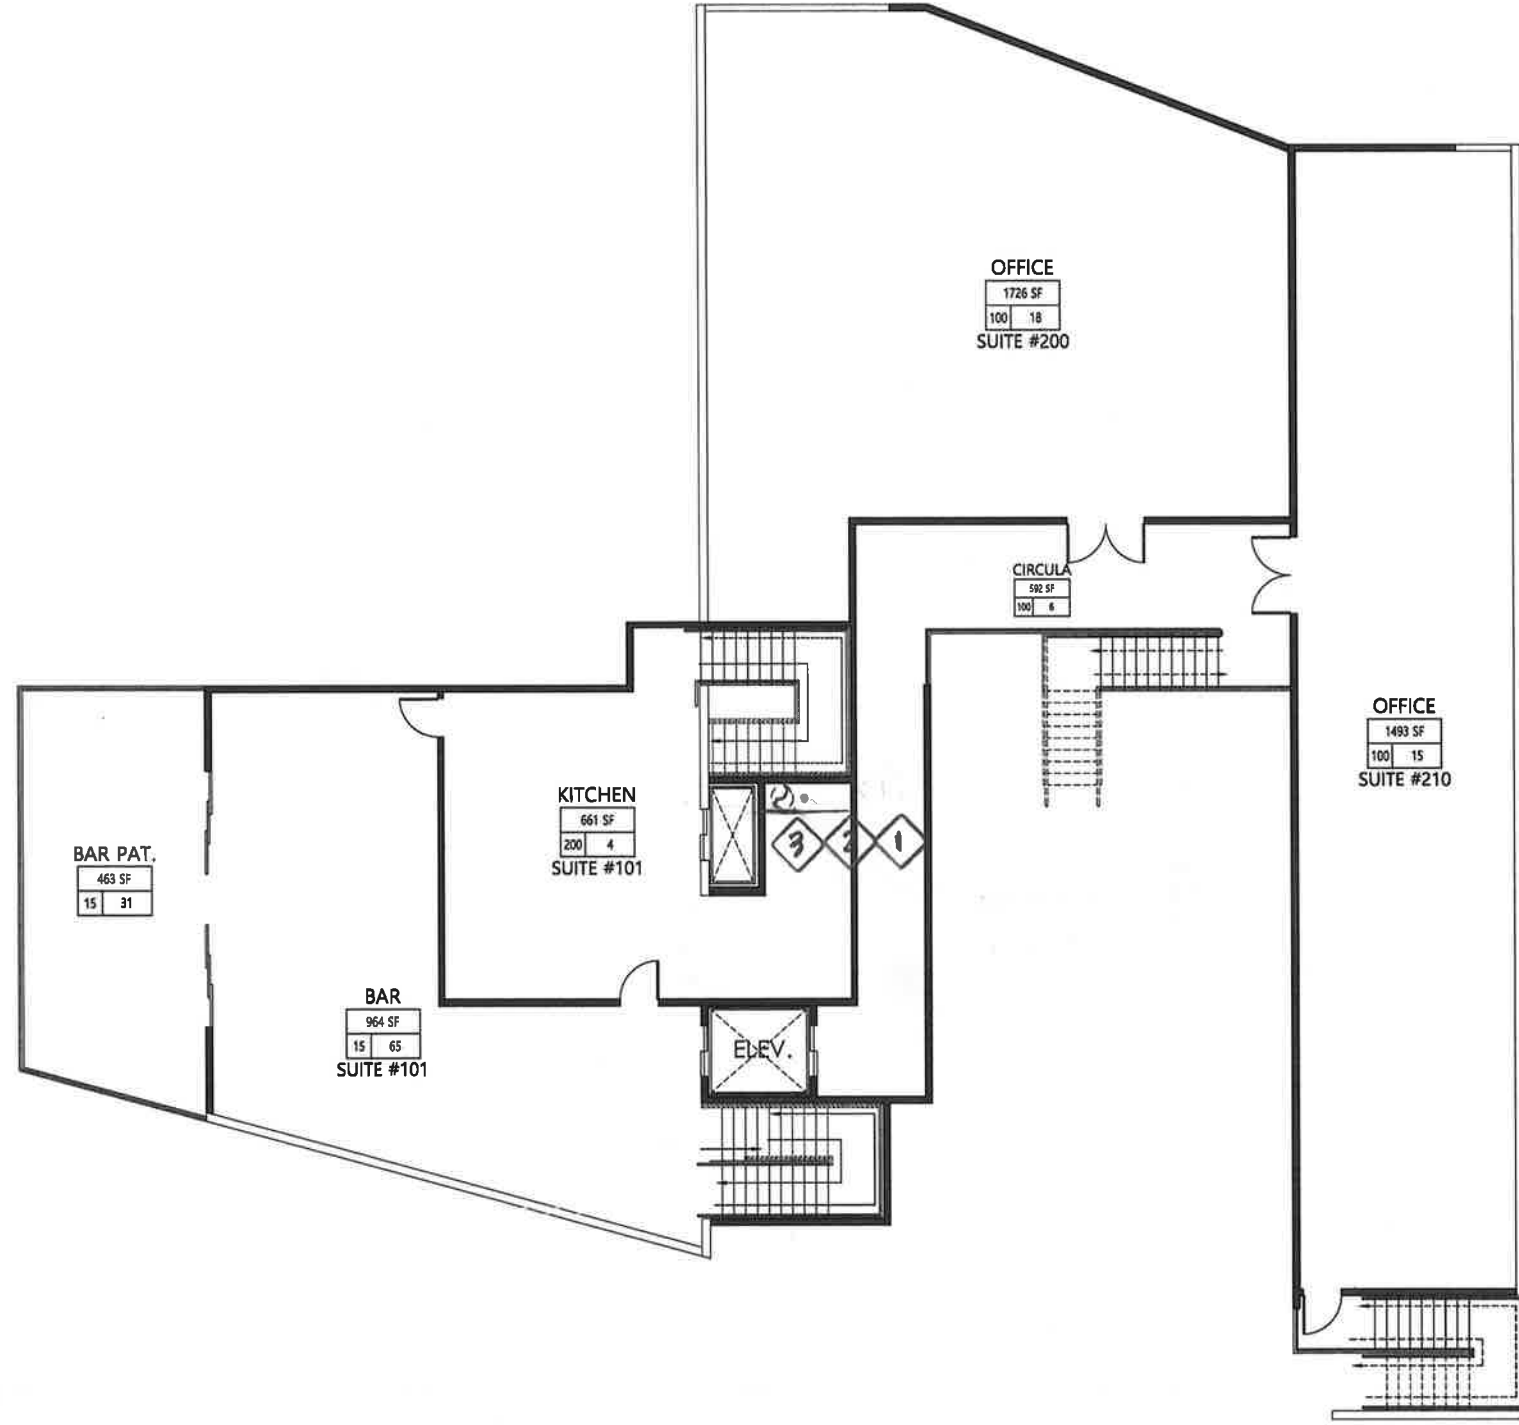


- 1 MECHANICAL CHASE
- 2 MISCELLANEOUS W/ET/ELEC THROUGH CHASE. FIELD VERIFY
- 3 10" DIA DUCT RISER FOR EF-1

1 FLOOR PLAN - SECOND LEVEL OVERALL PLAN
 SCALE: 3/16" = 1'-0"



SEAL	
A NEW SHELL BUILDING IMPROVEMENT 37 SOUTH WATER STREET CITY OF HENDERSON, NV 89015 APN #17B-18-011-056	37 WATER STREET LLC DATE: XX.XX.XX PROJECT NUMBER: 02018.09
P. JAMES ARCHITECT	
ARCHITECTURE PLANNING DESIGN 4629 VICTORIA BEACH WAY LAS VEGAS, NV 89103 702.666.3277	
REVISIONS	DATE
REV	Description
SHEET A2.21 2ND LEVEL F.L.R. PLAN	

W:\Drawing Projects\Drawings\37 Water Street\02016_00_1051.dwg 37a Last Modified by Technicasa 12/27/2018 10:21:00 AM On December 27, 2018 at 10:21 AM

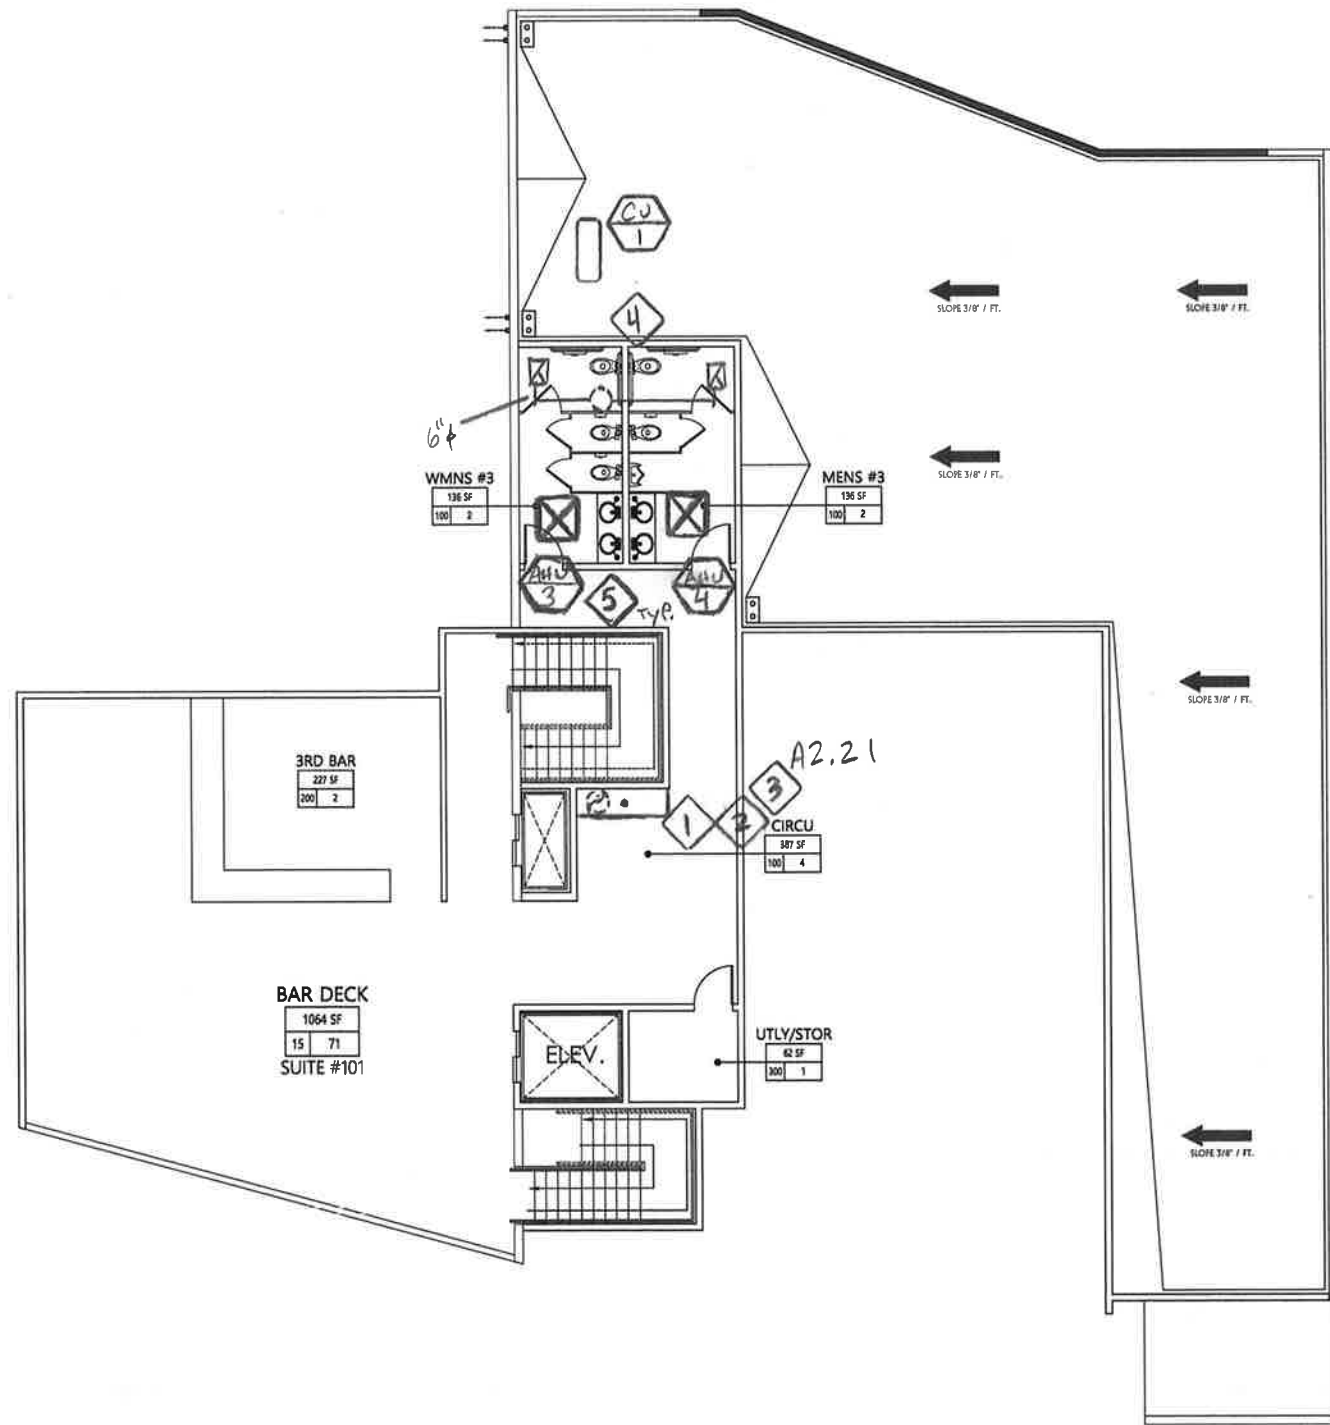


- 4 10" DUCT BASE (2 FOR EF-2
- 5 LOWERED DOOR PANEL TO PROVIDE MAKEUP AIR

1 FLOOR PLAN - THIRD LEVEL OVERALL PLAN
 SCALE: 3/16" = 1'-0"




SEAL	<p>A NEW SHELL BUILDING IMPROVEMENT 37 SOUTH WATER STREET CITY OF HENDERSON, NV 89015 APN#179-18-011-056</p> <p>37 WATER STREET LLC DATE: XX.XX.XX PROJECT NUMBER: 02016.09</p>				
REV	<p>P. JAMES ARCHITECT</p> <p>ARCHITECTURE PLANNING DESIGN 4629 VICTORIA BEACH WAY LAS VEGAS, NV 89103 702.693.3277</p>				
REVISIONS	<table border="1" style="width: 100%; border-collapse: collapse;"> <thead> <tr> <th style="width: 5%;">REV</th> <th style="width: 95%;">DATE Description</th> </tr> </thead> <tbody> <tr> <td> </td> <td> </td> </tr> </tbody> </table>	REV	DATE Description		
REV	DATE Description				
SHEET	<p>A2.31 3RD LEVEL FLR. PLAN</p>				

F:\Drawing Projects\Drawings\37 Water Street\02018_09_1601.dwg Was Last Modified by Technician DZENTCSD On December 27, 2018 at 8:10pm

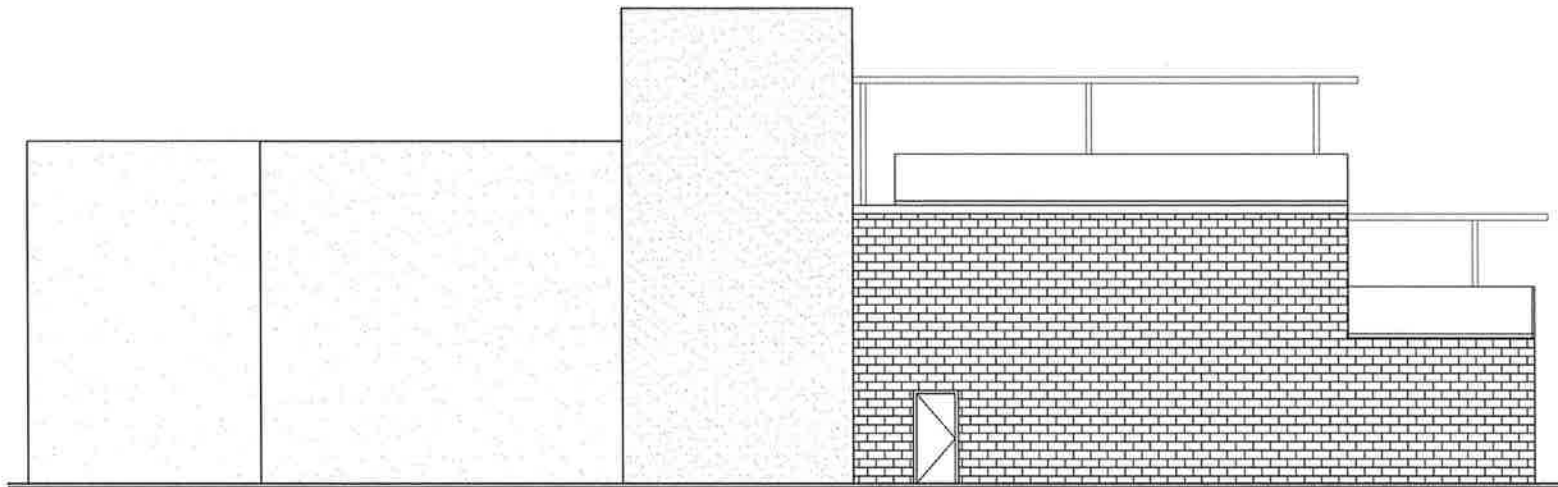


N EXTERIOR ELEVATION - NORTH
SCALE: 3/16" = 1'-0"

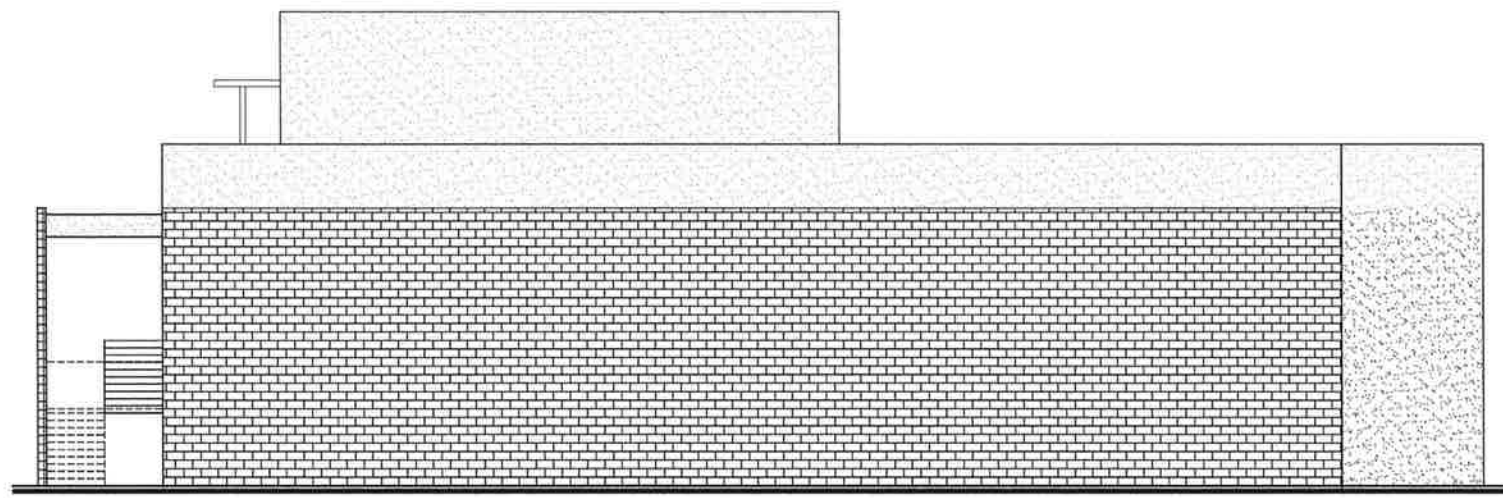


E EXTERIOR ELEVATION - EAST
SCALE: 3/16" = 1'-0"

SEAL	
A NEW SHELL BUILDING IMPROVEMENT 37 SOUTH WATER STREET CITY OF HENDERSON, NV 89015 APN #170-18-611-066	
37 WATER STREET LLC DATE: XX-XX-XX PROJECT NUMBER: 02018.09	
P. JAMES ARCHITECT	
ARCHITECTURE PLANNING DESIGN 4629 VICTORIA BEACH WAY LAS VEGAS, NV 89103 702.683.3277	
REVISIONS	DATE
REV	Description
SHEET A5.01 EXT ELEVATIONS	

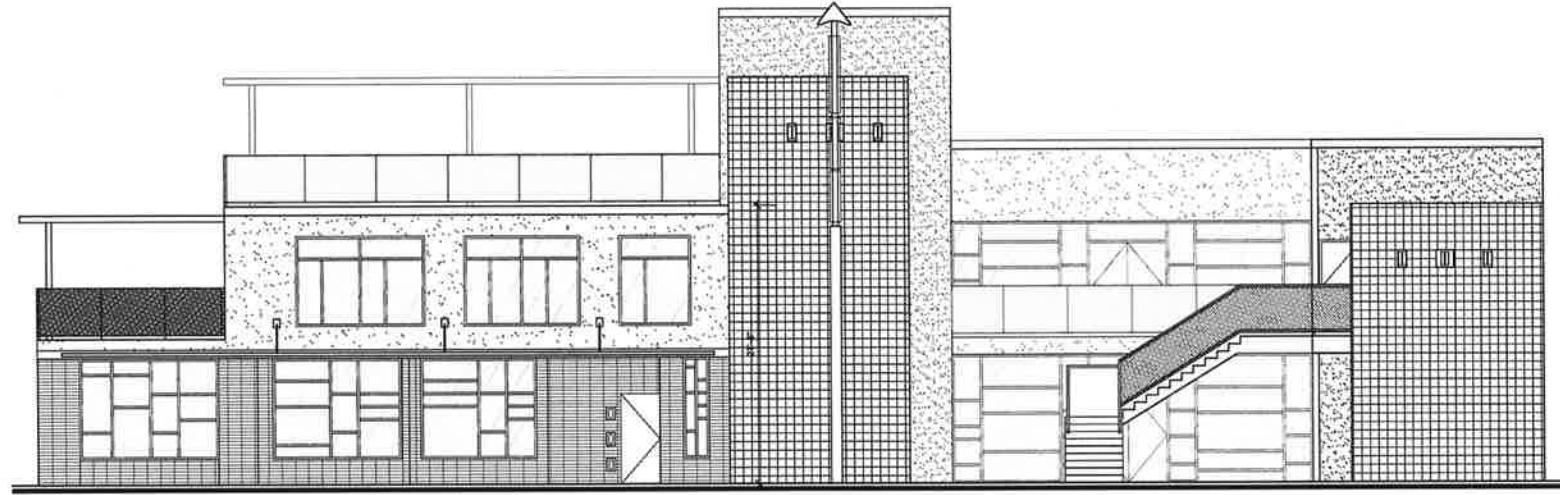

S EXTERIOR ELEVATION - SOUTH
SCALE: 3/16" = 1'-0"

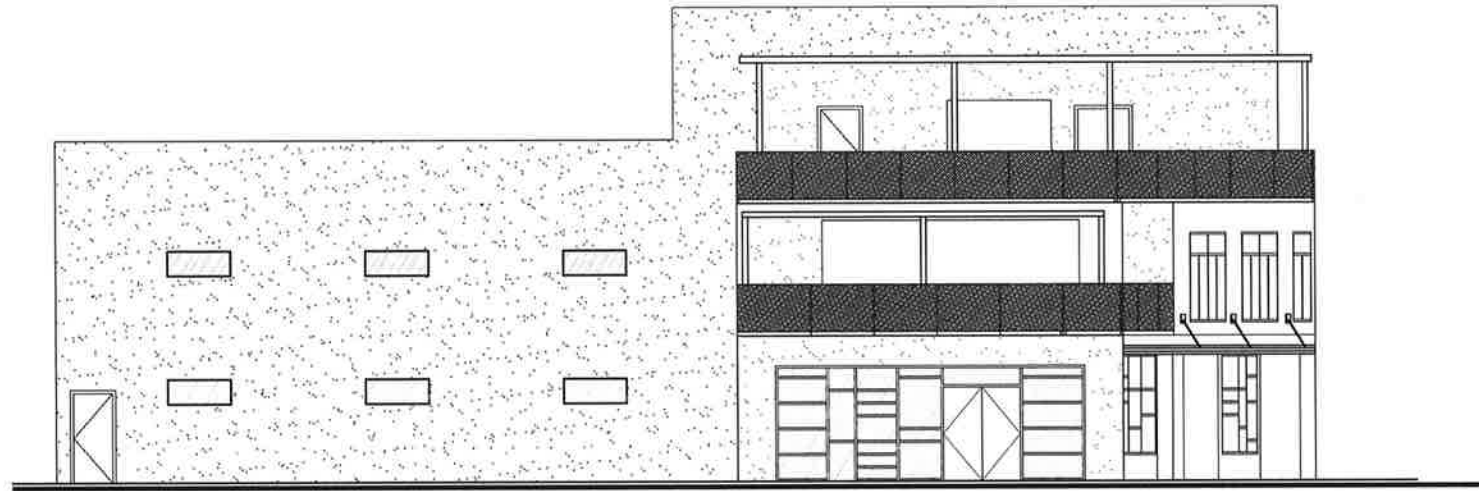

W EXTERIOR ELEVATION - WEST
SCALE: 3/16" = 1'-0"

Y:\Drawing Projects\Drawings\37 Water Street\02018_09_A502.dwg, Was Last Modified by Technician DZINTCRO On December 27, 2018 at 3:15pm

SEAL

A NEW SHELL BUILDING IMPROVEMENT
37 SOUTH WATER STREET
CITY OF HENDERSON, NV 89015
APN #178-18-811-058

37 WATER STREET LLC

DATE: XXXX.XX PROJECT NUMBER: 02018.09



ARCHITECTURE
PLANNING
DESIGN
4629 VICTORIA BEACH WAY
LAS VEGAS, NV 89103
702.693.3277

REV	DATE	DESCRIPTION

SHEET
A5.02
EXT ELEVATIONS